

# Project Update

## Kenneth Avenue/Vernon Way STORM DRAIN IMPROVEMENT PROJECT

JANUARY 2017

ISSUE 1

### About this Newsletter

This newsletter provides current information about the Kenneth Avenue/Vernon Way Storm Drain Improvement Project. For your reference, a project map is printed on the back of this newsletter. If you have questions, please contact the project staff listed below.

### Background

The proposed project area is located on Kenneth Avenue and Vernon Way and consists of approximately 42 acres of low-density residential development. The project area is bounded by Vernon Way to the north, California Avenue to the west, Tarshes Drive to the south, and Ancil Hoffman Park to the east.

In March 2016, project questionnaires were sent out to solicit input on the flooding history of the area. The information provided from the surveys was helpful and was utilized during project design.

### Project Description

The project addresses flooding and maintenance issues in the project area. Improvements will include installing new storm drain facilities and upgrading existing storm drain facilities on the Vernon Way and Kenneth Avenue. See the project map on the back of the newsletter for more detailed information.

### Project Updates

The project design is finalized and the project is scheduled for construction in summer 2017. The project went through an environmental review and was issued an exemption. The project will be presented to the Sacramento County Board of Supervisors for approval in February 2017.

A second newsletter will be mailed out to provide an update after public bidding. The newsletter will provide additional contact information for the construction phase of the project.

### Project Schedule

- Final Plans & Specifications – January 2017
- Board of Supervisors Approval – February 2017
- Bid Date – March 2017
- Board of Supervisors Award – April 2017
- Construction Begins – May 2017
- Construction Ends – July 2017

All dates are tentative and subject to change

In addition, project information can be viewed online at [www.saccodwr.org](http://www.saccodwr.org): (search: Kenneth Project).


### For More Information, Please contact:

**A. Cory Schiestel**  
Project Engineer, (916) 874-2983  
E-mail: [schiestela@saccounty.net](mailto:schiestela@saccounty.net)

**Rohit Vasishta**  
Design Engineer, (916) 874-8393  
E-mail: [vasishtar@saccounty.net](mailto:vasishtar@saccounty.net)



COUNTY OF SACRAMENTO  
MUNICIPAL SERVICES AGENCY  
DEPARTMENT OF  
WATER RESOURCES

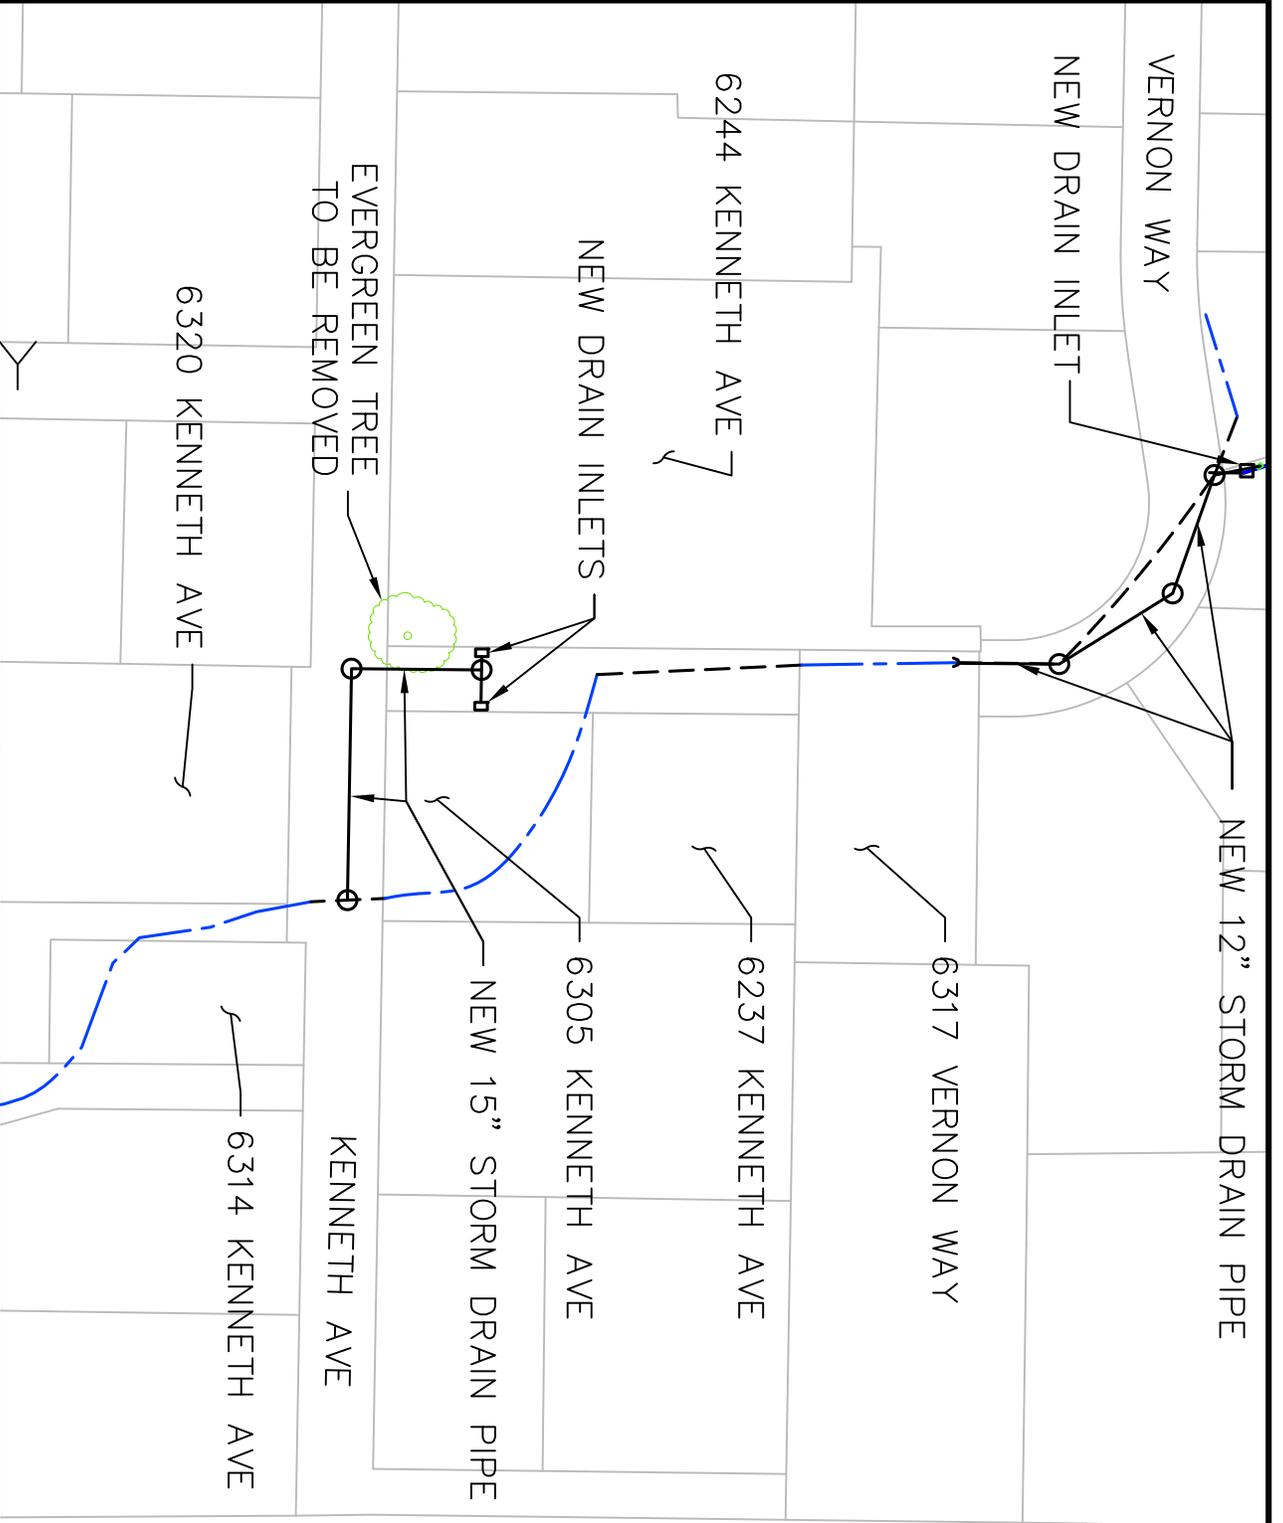

**PROPOSED IMPROVEMENTS**

KENNETH AVENUE/VERNON WAY  
STORM DRAIN IMPROVEMENT PROJECT  
NEWSLETTER EXHIBIT  
DRAWN BY: A.C. SCHIESTEL SCALE = 1"=100' DATE: 1/3/17

**LEGEND**

- EXISTING PIPE/MANHOLE
- NEW DRAINAGE FACILITY
- - - EXISTING DRAINAGE DITCH