

# Project Update

## Kenneth Avenue/Vernon Way STORM DRAIN IMPROVEMENT PROJECT

AUGUST 2017

ISSUE 2

### About this Newsletter

This newsletter provides current information about the Kenneth Avenue/Vernon Way Storm Drain Improvement Project. For your reference, a project map is printed on the back of this newsletter. If you have questions, please contact the project staff listed below.

### Background

The proposed project area is located on Kenneth Avenue and Vernon Way and consists of approximately 42 acres of low-density residential development. The project area is bounded by Vernon Way to the north, California Avenue to the west, Tarshes Drive to the south, and Ancil Hoffman Park to the east.

### Project Updates

The storm drain improvement project was approved by the Board of Supervisors and advertised for construction contractors on March 21, 2017. The public bid opening was on May 4, 2017. There were 5 bids submitted. On May 25, 2017 the contract was awarded to the lowest responsive, responsible bidder – C.E. Cox General Engineering.

### Project Schedule

- Construction Begins – August 14, 2017
- Construction Ends – October 4, 2017

All dates are tentative and subject to change

In addition, project information can be viewed online at [www.saccodwr.org](http://www.saccodwr.org): (search: Kenneth Project).

### Quality Control

The inspector assigned to oversee construction is Todd Wheeler, he will resolve most field issues and ensure that project construction meets the design specifications.

During construction, all efforts will be made to minimize residential impacts. Todd will be available to address construction project issues and act as community liaison to the general public.


#### For More Information, Please contact:

**Todd Wheeler**  
Construction Inspector, (916) 591-0570  
E-mail: [wheelert@saccounty.net](mailto:wheelert@saccounty.net)


**David Bolen**  
Senior Engineer, (916) 874-8645  
E-mail: [bolend@saccounty.net](mailto:bolend@saccounty.net)

**Rohit Vasishta**  
Design Engineer, (916) 874-8393  
E-mail: [vasishtar@saccounty.net](mailto:vasishtar@saccounty.net)

**Clif Cox, C.E. Cox General Engineering**  
Project Manager, (916) 995-1959  
E-mail: [cecoxeng@comcast.net](mailto:cecoxeng@comcast.net)

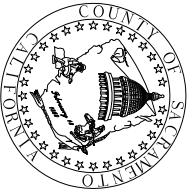

COUNTY OF SACRAMENTO  
 MUNICIPAL SERVICES AGENCY  
 DEPARTMENT OF  
 WATER RESOURCES

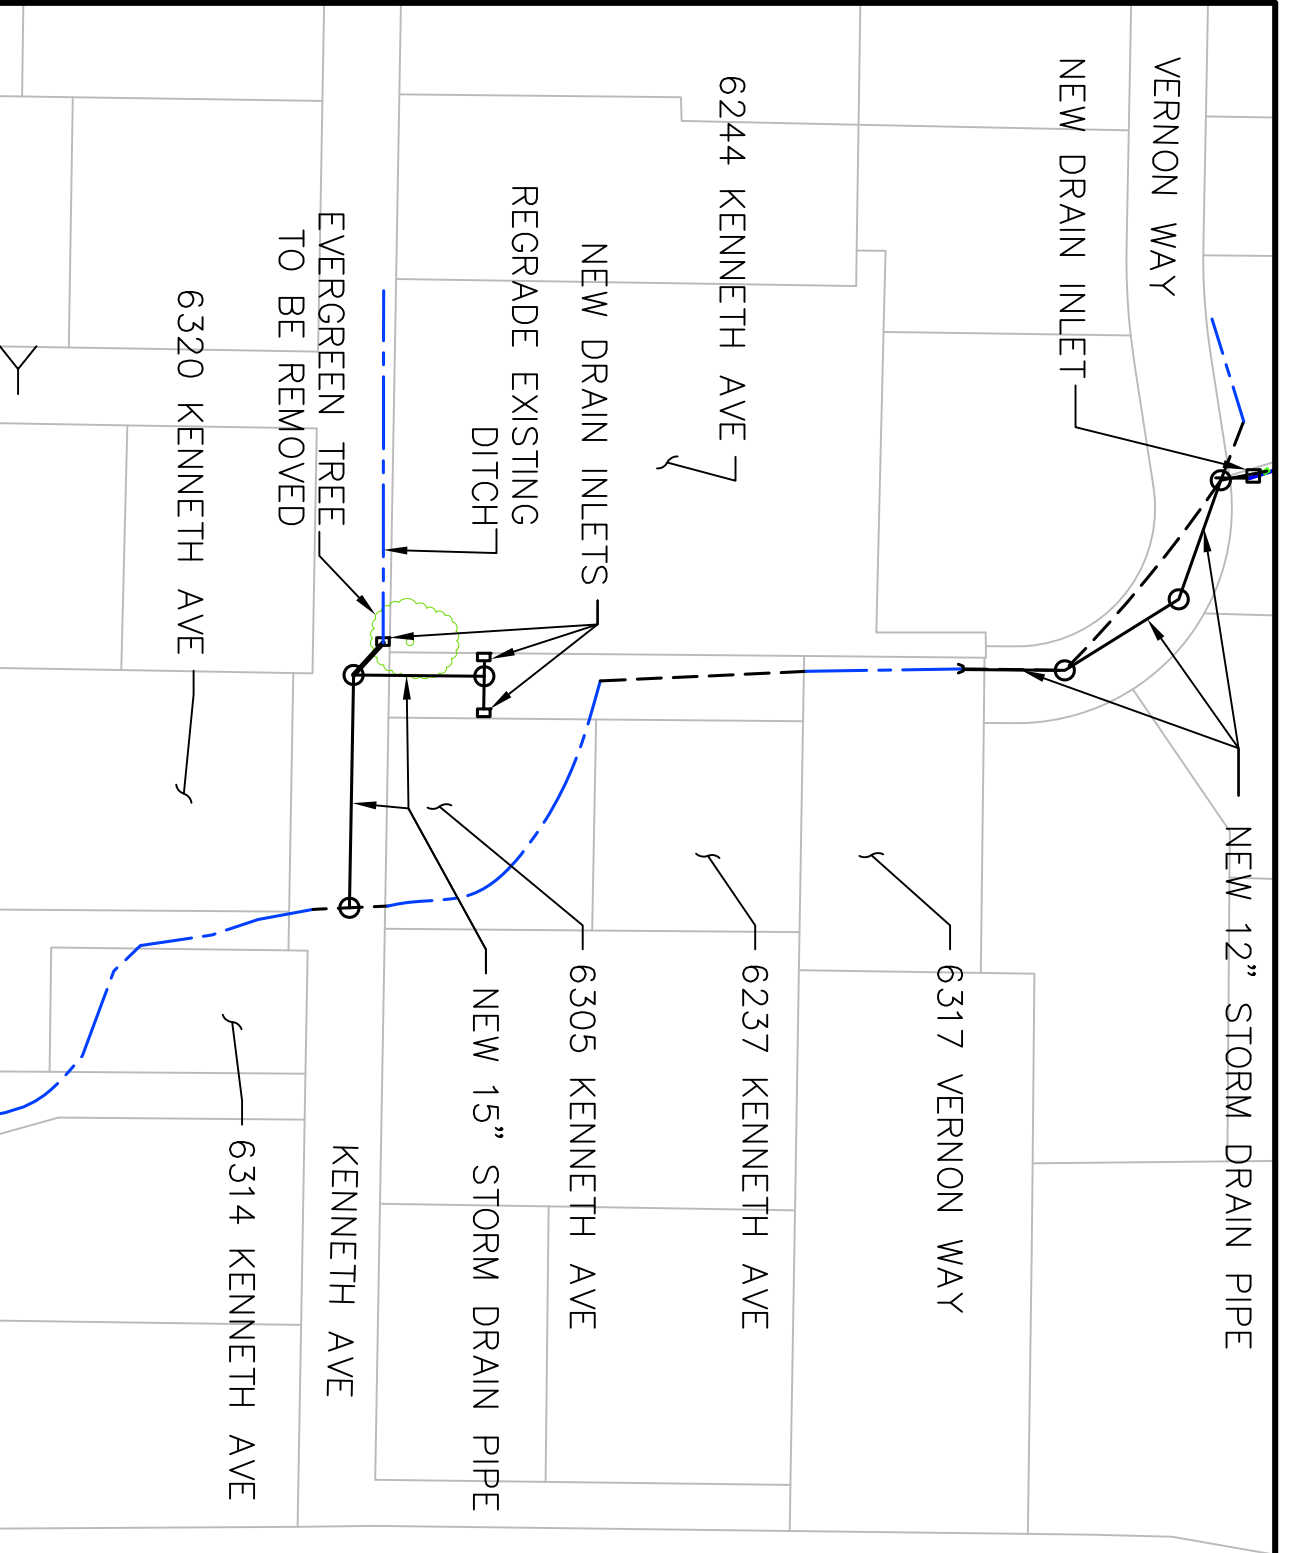

ANCIL HOFFMAN PARK



**PROPOSED IMPROVEMENTS**

KENNETH AVENUE/VERNON WAY  
 STORM DRAIN IMPROVEMENT PROJECT  
 NEWSLETTER EXHIBIT

DRAWN BY: A.C. SCHIELTEL SCALE = 1"=100' DATE: 1/3/17

**LEGEND**

- EXISTING PIPE/MANHOLE
- NEW DRAINAGE FACILITY
- - - EXISTING DRAINAGE DITCH