



FREEBOARD EXHIBIT  
SHEET LAYOUT

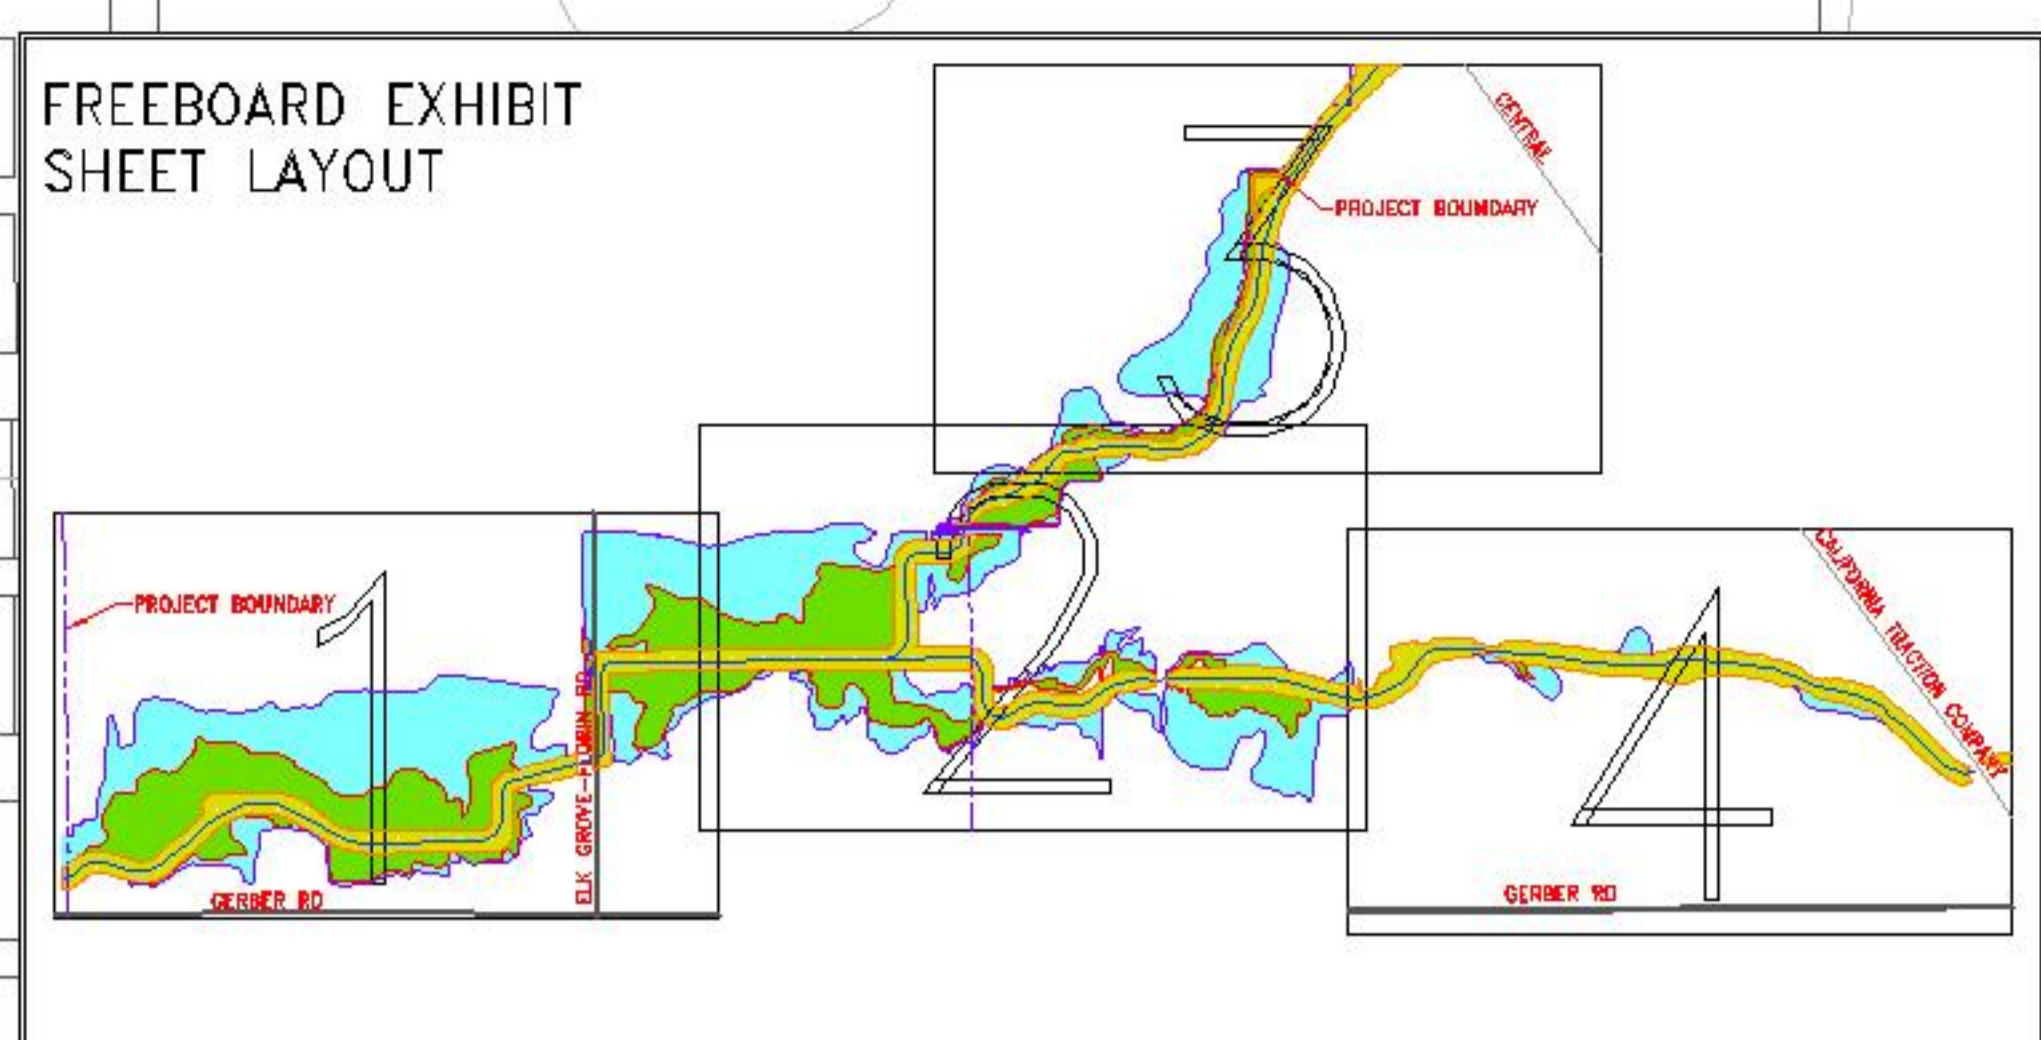

**LEGEND**

- AREA TO BE FILLED TO PROVIDE 1' OF FREEBOARD
- FLOODPLAIN LIMIT WITHOUT FILL
- TOP OF BANK CHANNEL LIMIT
- WATER QUALITY OR DETENTION BASIN
- STREAM ALIGNMENT
- X SECTION LINE
- DETENTION BASIN IDENTIFIER

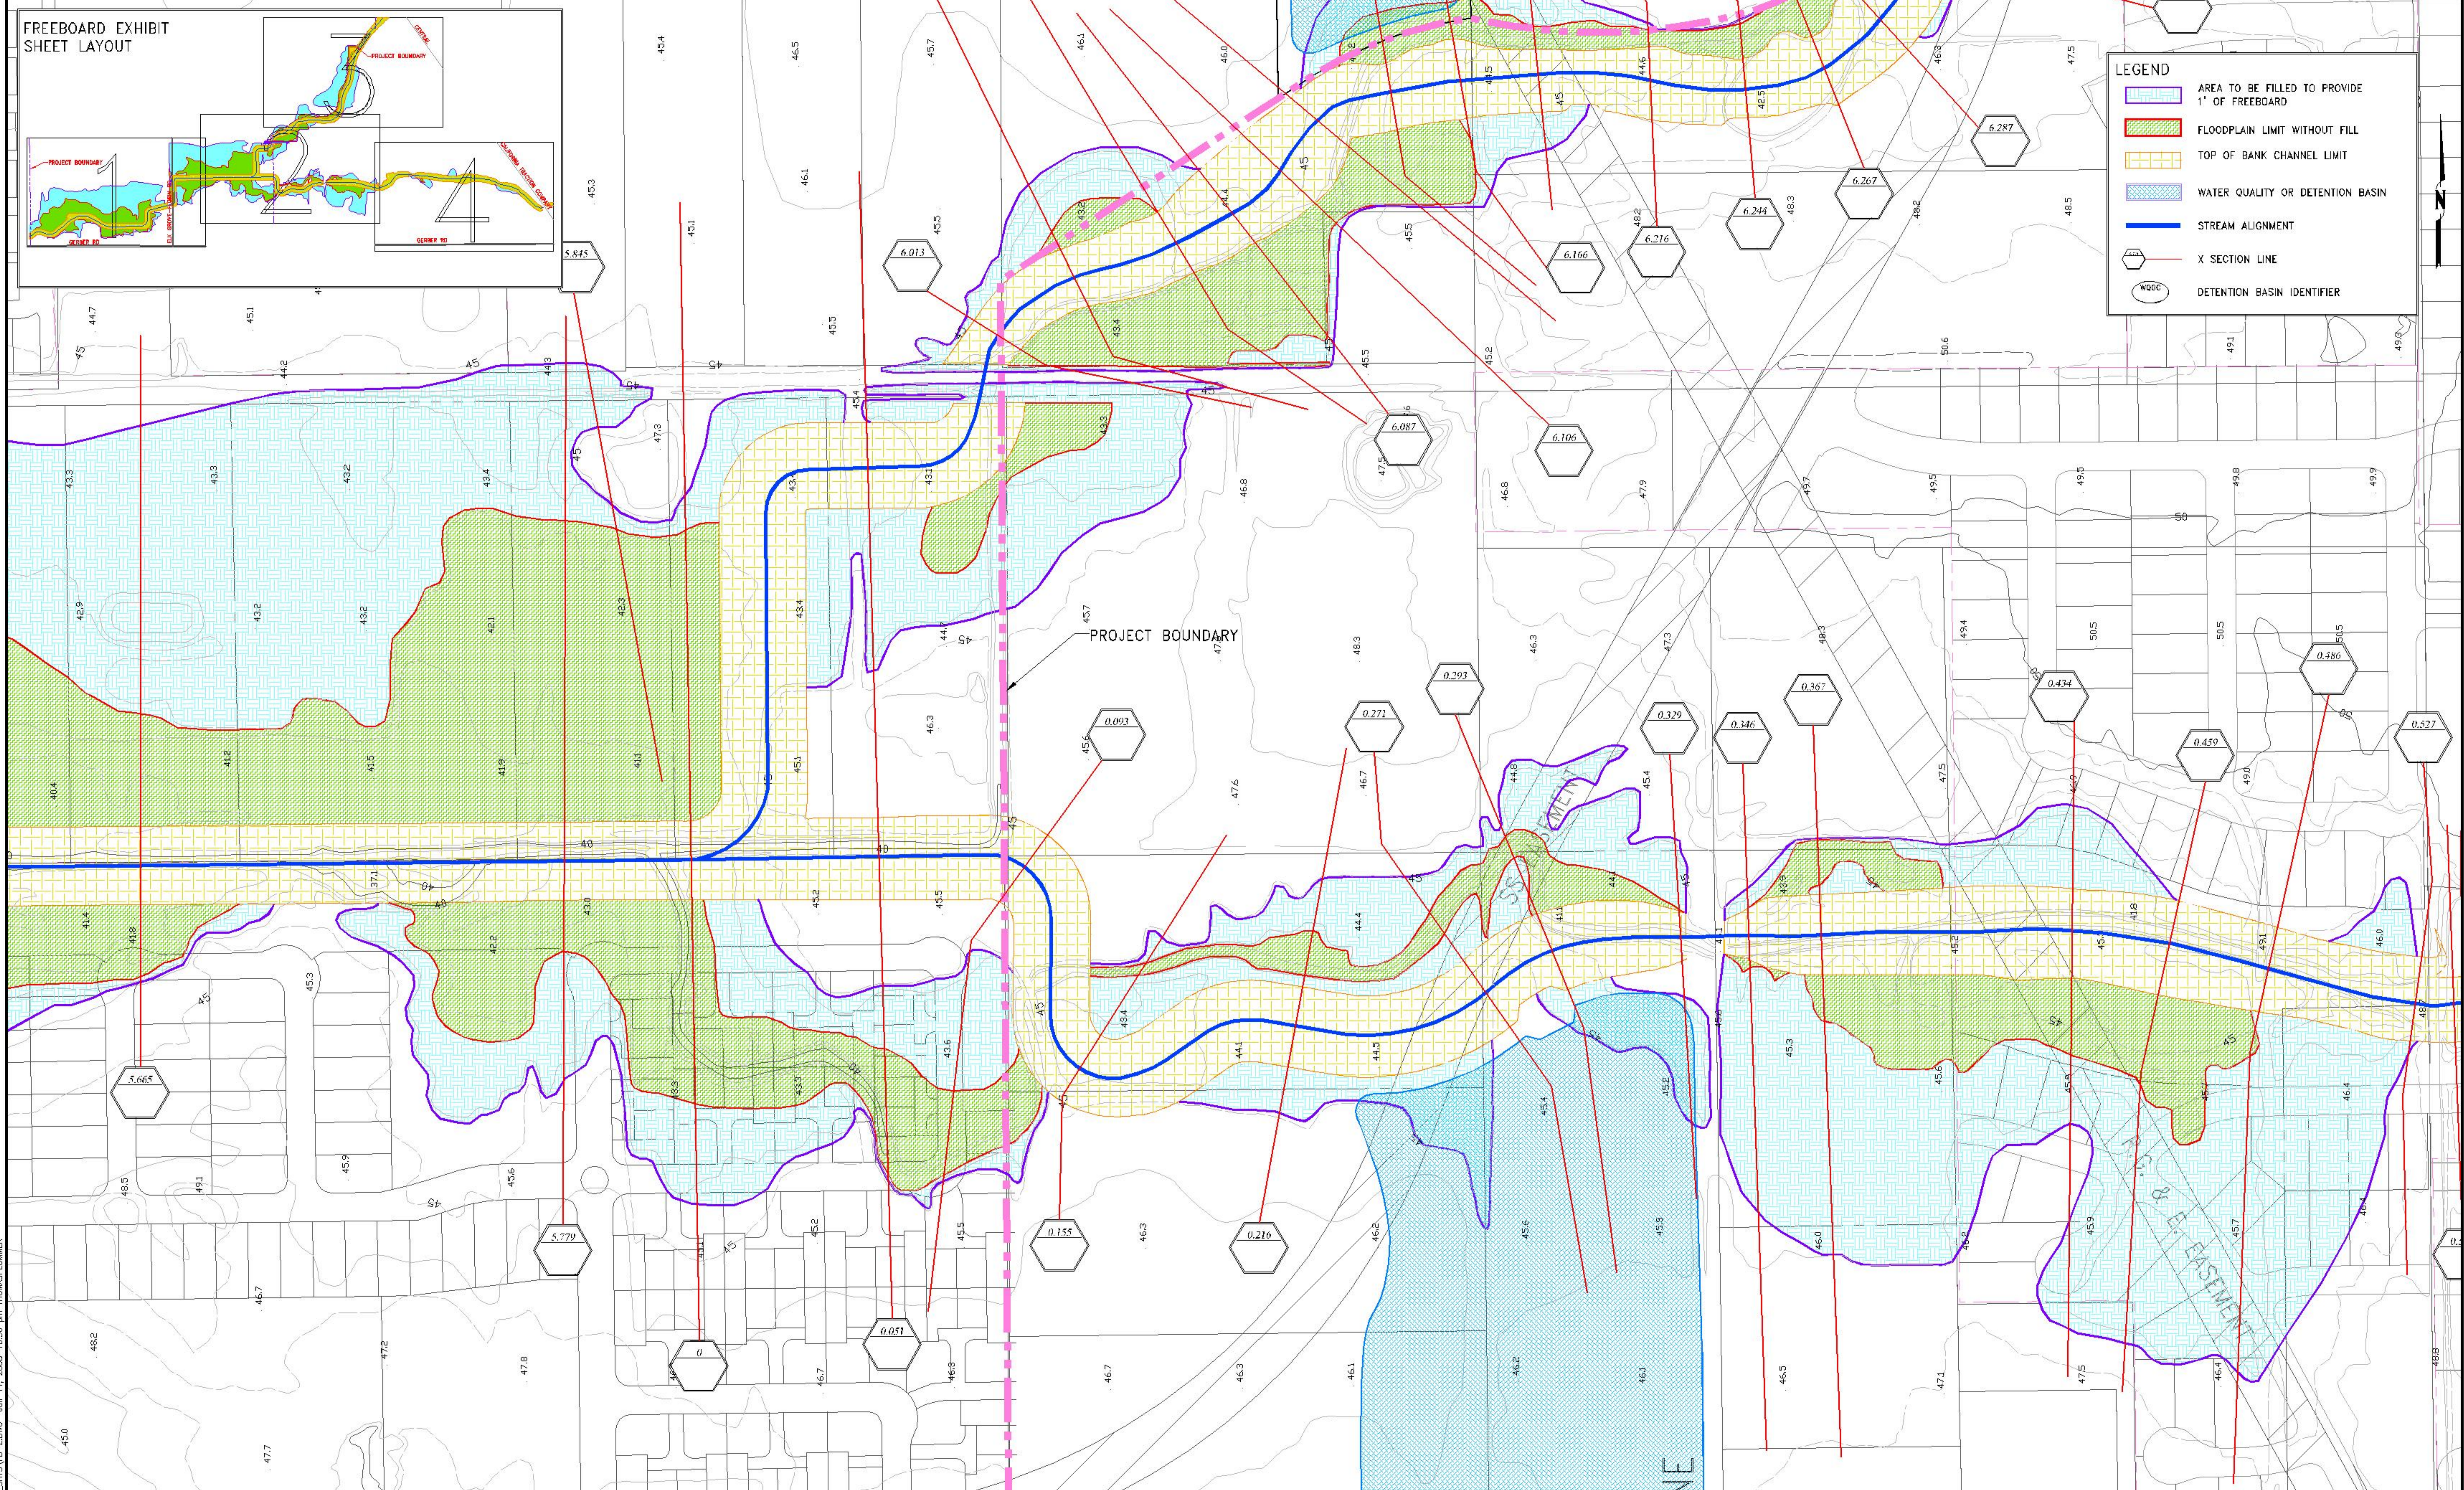

P:\PROJECTS\2004\21A\ENG\SHOTS\FB-2.DWG Jan 14, 2008-10:56 pm THOMASPLUMMER

DRAWN BY: L.J.H.	DESIGN BY: B.A.T.
CHECKED BY: R.H.	DWG: FB-2.dwg
Dwg. _____	

REVISION	DATE	DESCRIPTION	APPROVED	DATE



**CIVIL ENGINEERING SOLUTIONS, INC.**  
1325 Howe Avenue, Suite 202  
Sacramento CA, 95825  
(916) 563 - 7300 fax (916) 563 - 7362

**FLORIN VINEYARD GAP COMMUNITY PLAN  
FREEBOARD EXHIBIT  
WITH LAGUNA SPILL**

SACRAMENTO COUNTY CALIFORNIA

DATE: 10/2007	SHEET FB-2
SCALE: 1"=100'	OF 7
W.O. NO. 2004.21A	